


KEY TITLE CASE#L-0518-00


1. NO TITLE REPORT FURNISHED.
2. THIS PLAT IS NOT TO BE USED FOR THE CONSTRUCTION OF FENCES.
3. BOUNDARY INFORMATION OBTAINED FROM AVAILABLE RECORDS.

4. THIS PLAT DOES NOT REPRESENT A BOUNDARY SURVEY OF LOT 43 ANY FENCES SHOWN ARE APPROXIMATE
5. NO CORNER MARKERS SET.

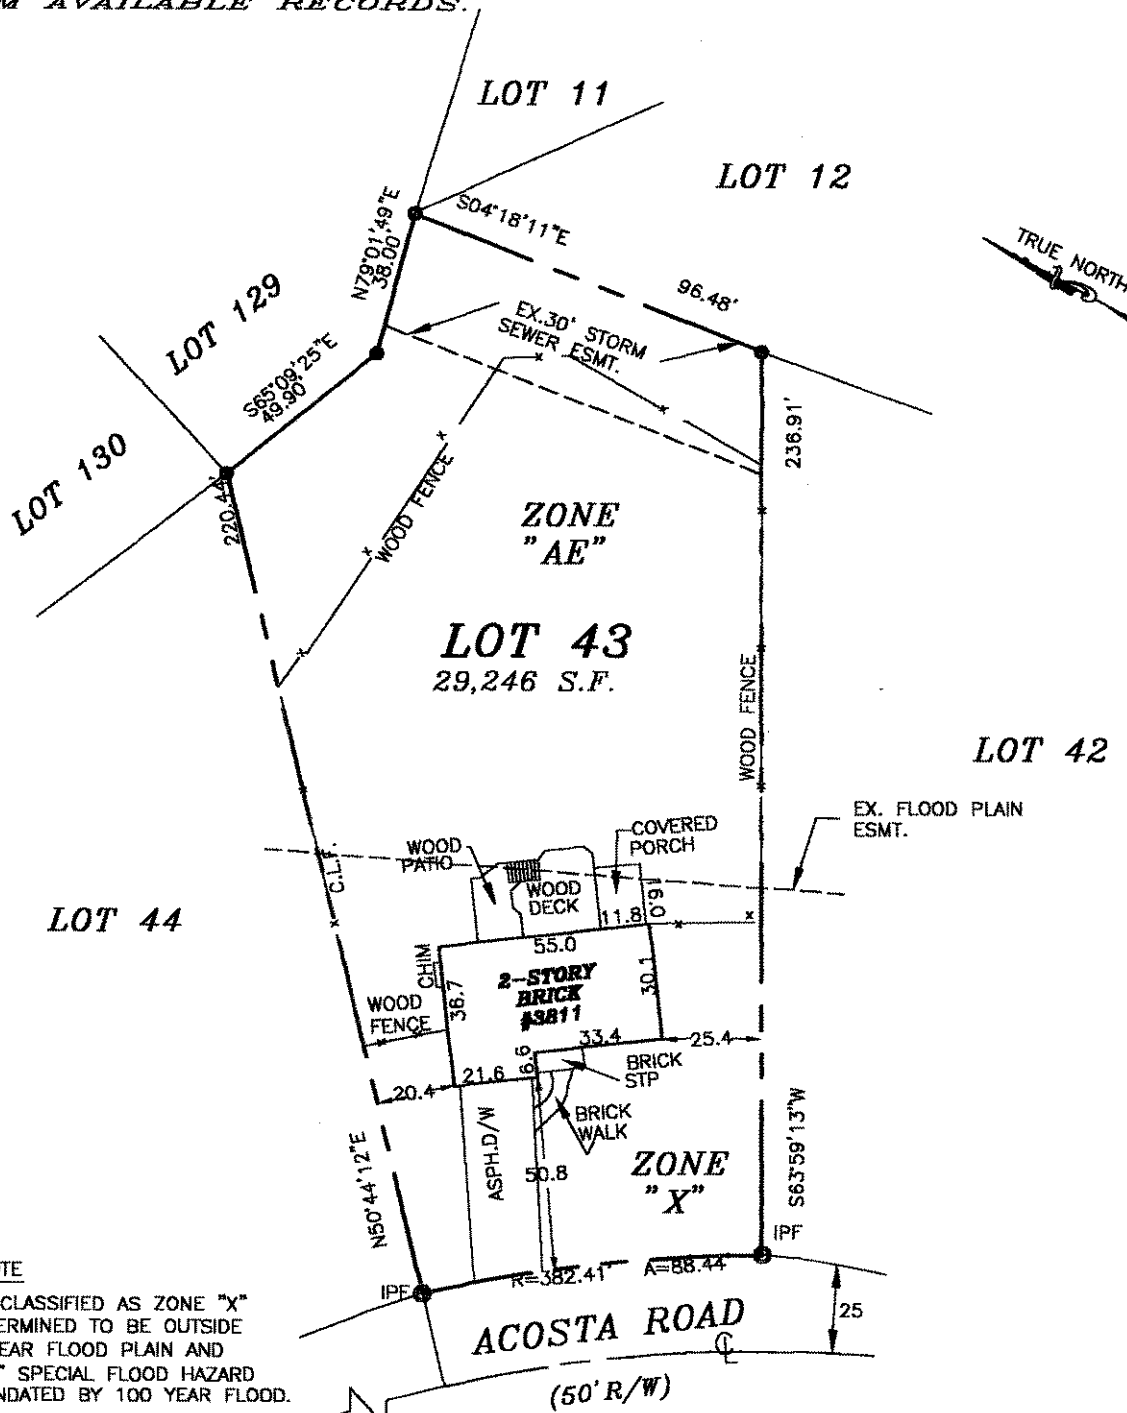

FLOOD NOTE

THIS LOT CLASSIFIED AS ZONE "X" AREA DETERMINED TO BE OUTSIDE OF 500 YEAR FLOOD PLAIN AND ZONE "AE" SPECIAL FLOOD HAZARD AREA INUNDATED BY 100 YEAR FLOOD.

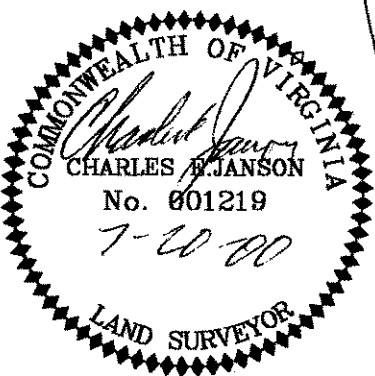

LYNN REGIS COURT

PLAT SHOWING
HOUSE LOCATION SURVEY
LOT 43
SECTION 7
MANTUA HILLS
PROVIDENCE DISTRICT
FAIRFAX COUNTY, VIRGINIA