
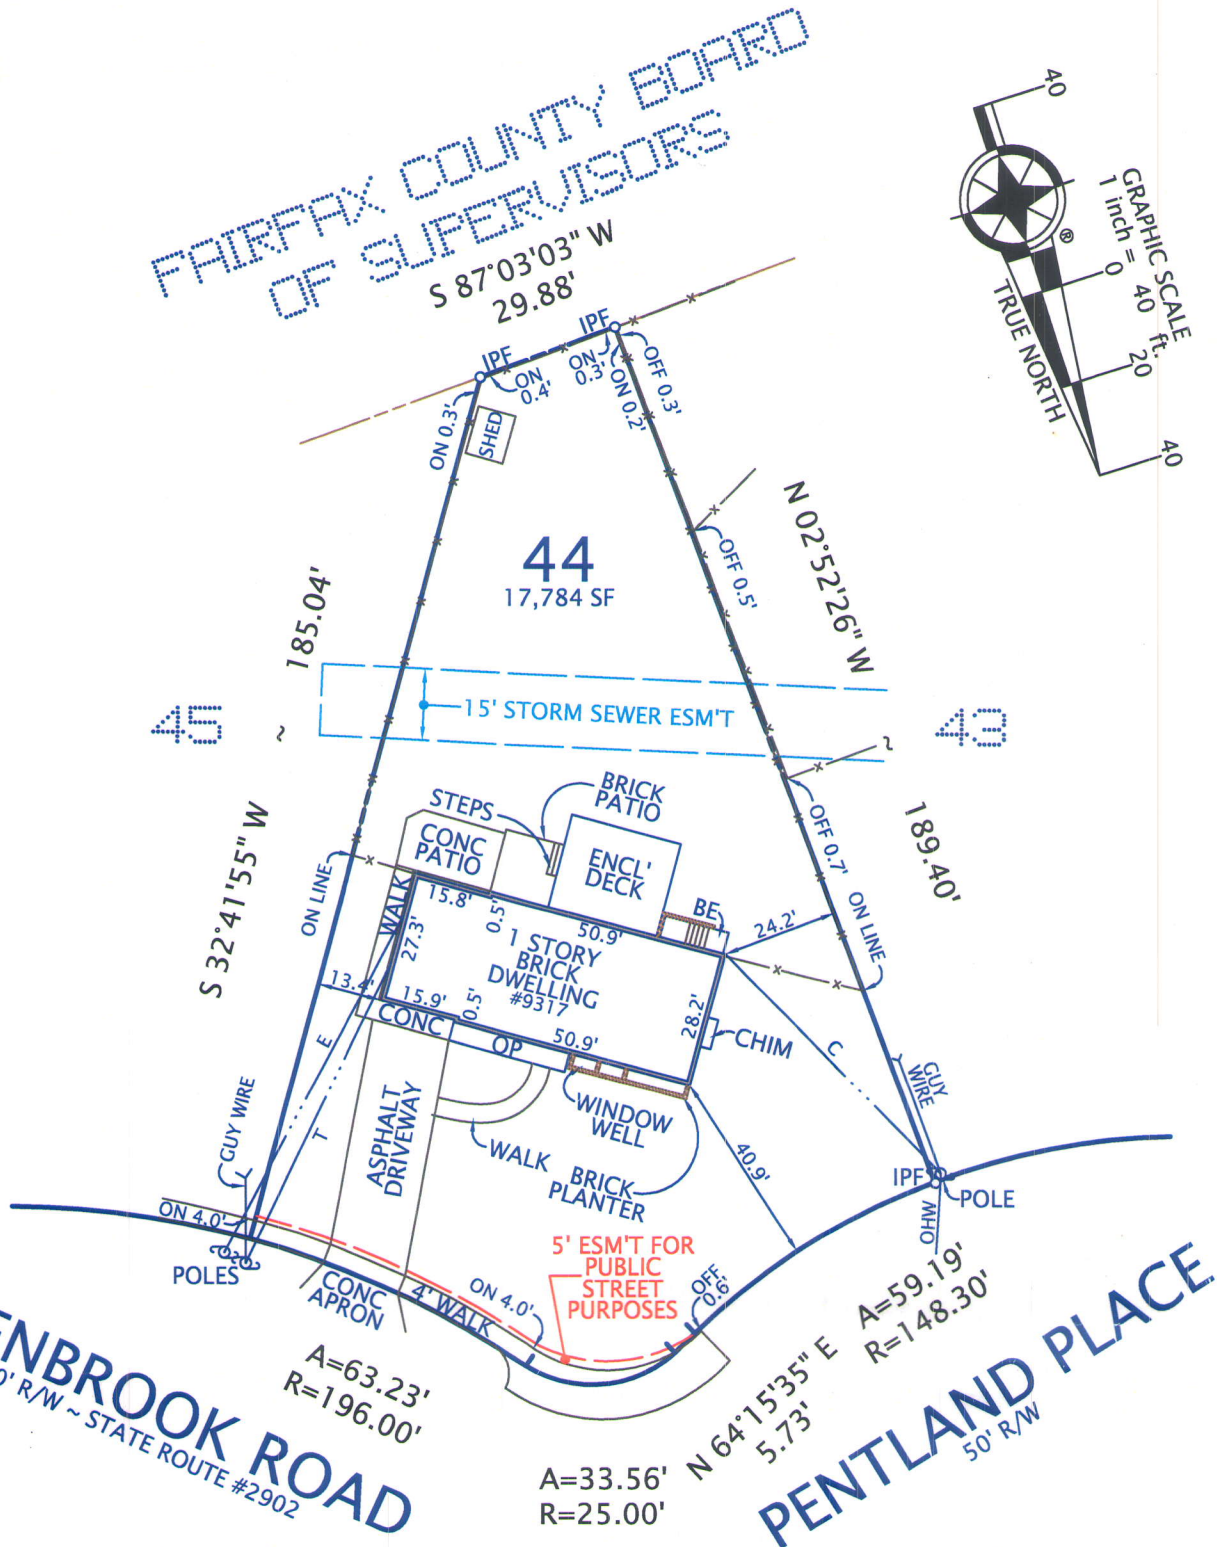


NOTES: 1. FENCES ARE CHAIN LINK.

FAIRFAX COUNTY BOARD OF SUPERVISORS

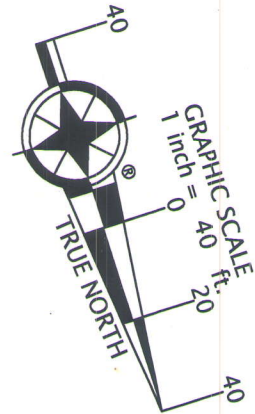

CONTAINED ON THIS DOCUMENT MAY NOT BE COPIED, REPRODUCED OR ALTERED IN ANY FORM WITHOUT PERMISSION IN WRITING FROM THE COPYRIGHT OWNER.

GLENBROOK ROAD
50' R/W ~ STATE ROUTE #2902

PENTLAND PLACE
50' R/W

PLAT
SHOWING HOUSE LOCATION ON
LOT 44, SECTION 3
MANTUA HILLS

(DEED BOOK 2092, PAGE 132)
FAIRFAX COUNTY, VIRGINIA
PROVIDENCE DISTRICT
SCALE: 1" = 40' OCTOBER 7, 2009